
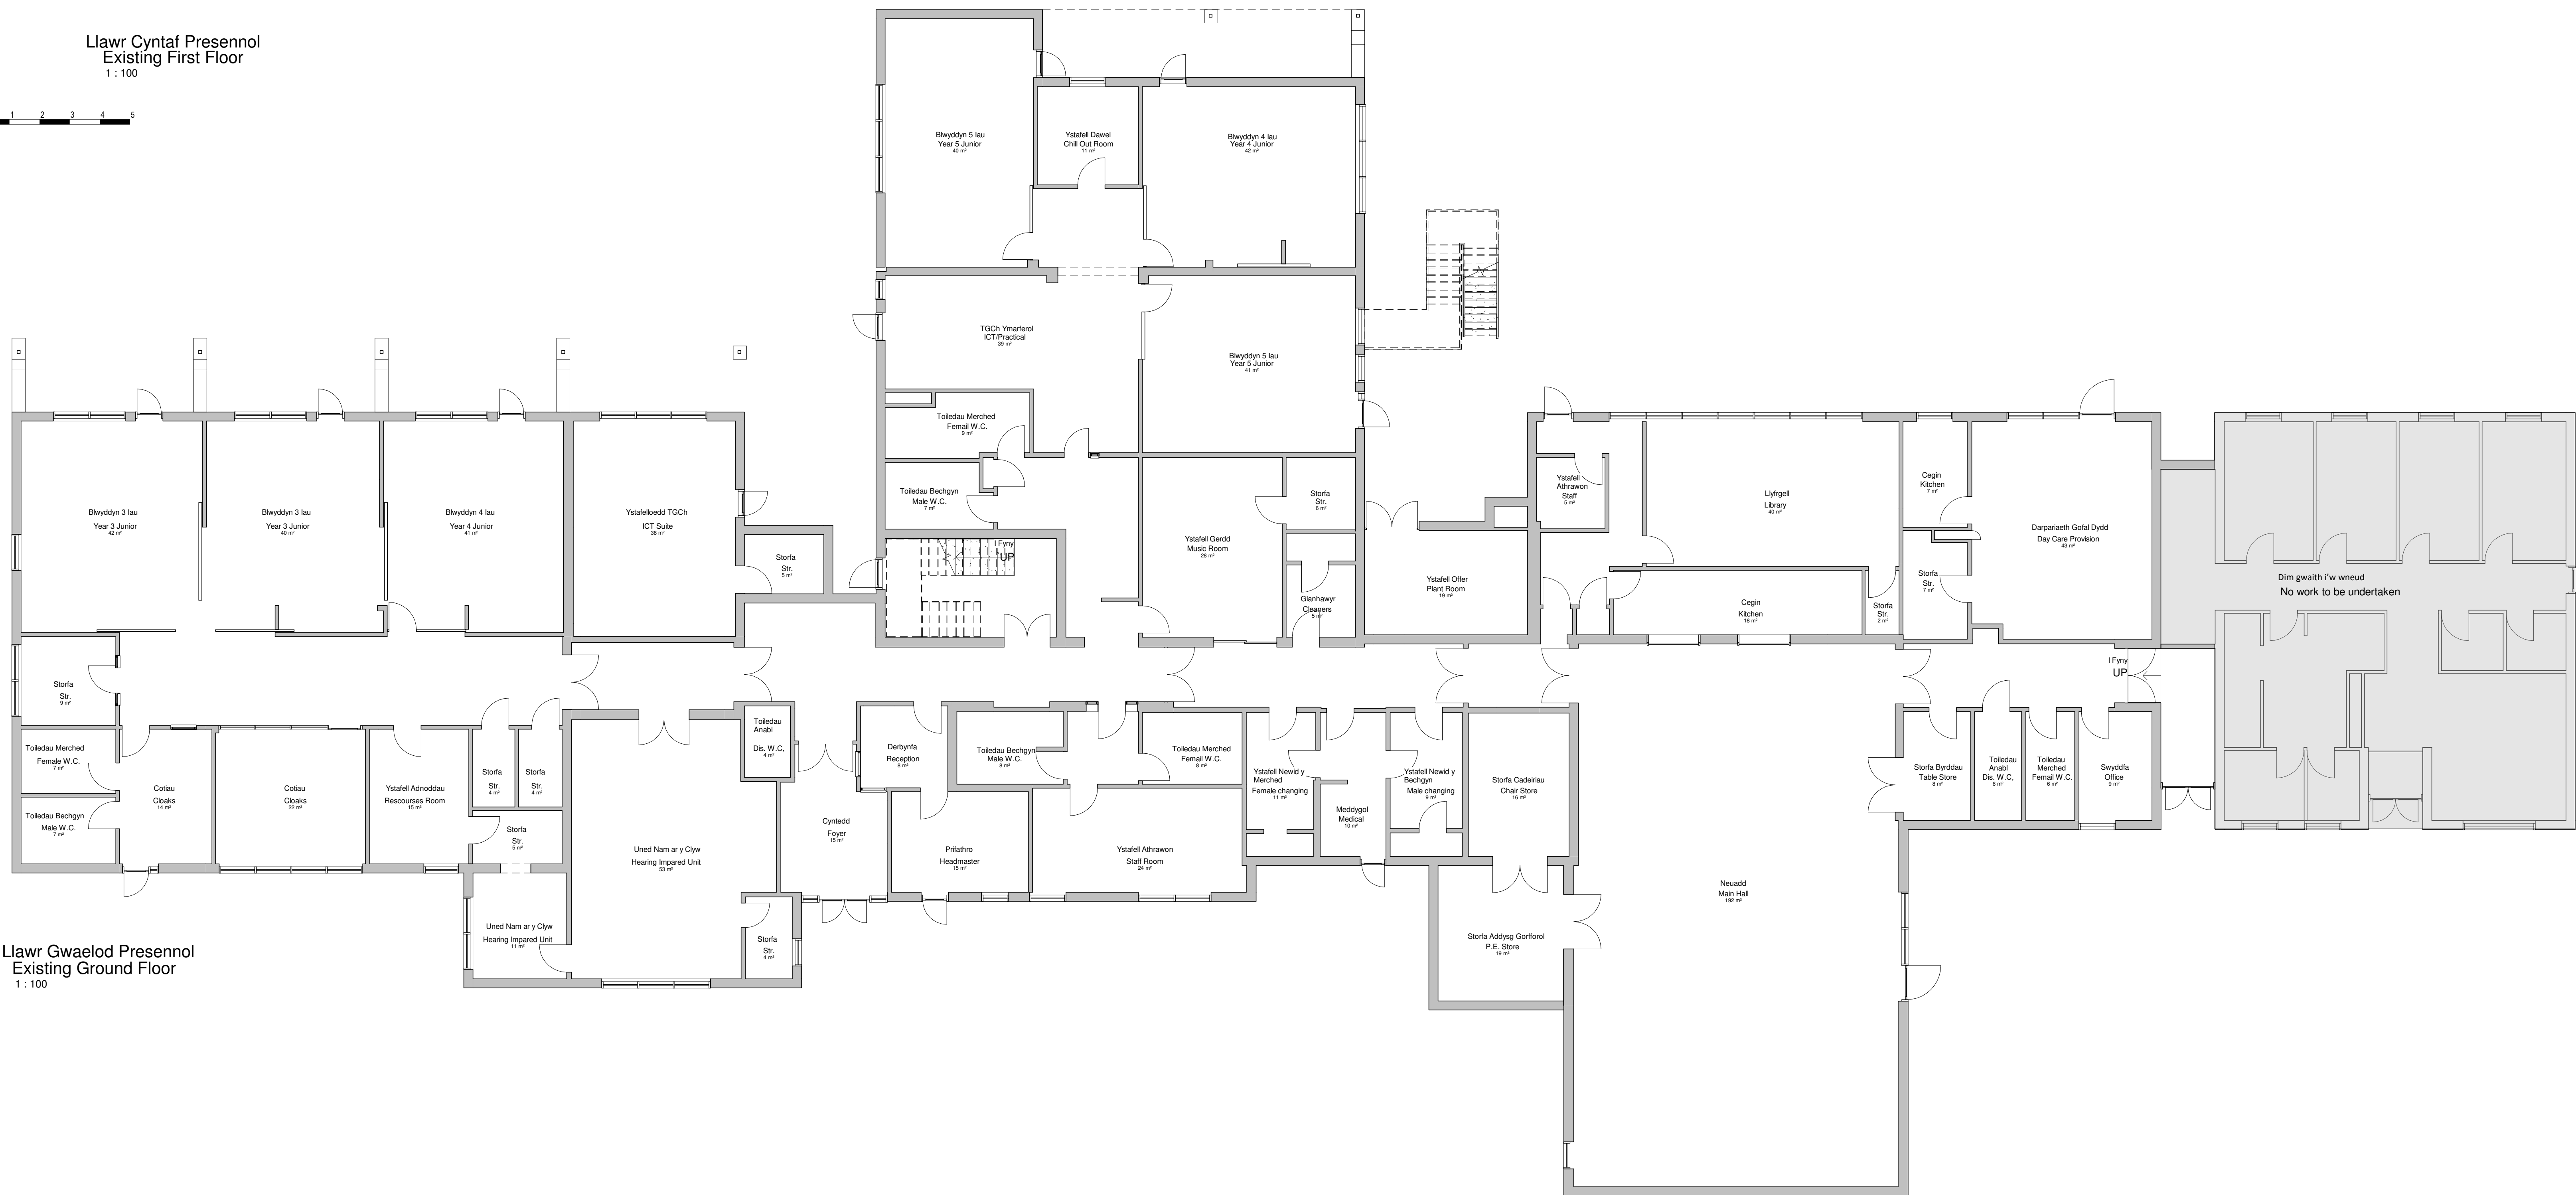


Llawr Cyntaf Presennol  
Existing First Floor  
1 : 100

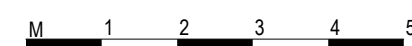

Llawr Gwaelod Presennol  
Existing Ground Floor  
1 : 100

**Nolladuaud Cyffwrdd**

1. Contractor i weryllol dimensiynau a chek lloedd ddiurnau ar y safle

2. All of the designs are the sole property of TACP Architects Ltd and may not be used by anyone without their agreement

3. All plans, specifications and their copyright are the property of TACP Architects Ltd

4. Do not scale off drawings

5. All dimensions shall be checked on site before commencement of shop drawings, manufacture and all discrepancies must be reported to TACP Architects Ltd

[illegible]

Ymgynghorwyr / Consultants:



Client / Client

## Read Construction

Cyfrwng Cymraeg & Ysgol Parc Borrás  
Welsh Medium & Borrás CP School

Teitl y Cynllun / Drawing Title  
**Borras GG - Cynlluniau Presennol**  
**Borras CP - Existing Plans**

Diben Dyroddi / Purpose of Issue

Cais Cynllunio  
Planning Application

Graddfa Scale	Dyddiad Date	Cynllunydd Drawn By	Gwirhwr Checked By	Swyddfa Office
1 : 100@A0	09/06/20	CM	MG	Wrexham

Rhif Prosiect Job Number	Prosiect•Cychwynnwr•Parth•Lefel•Math•Rôl•Rhif Project•Originator•Zone•Level•Type•Role•Number	Adolygiad Revision
19076	BOR-TACP- A1-ZZ- DR-A-0004	P1

<b>TACP Architects Ltd</b>	
Pembroke House Ellice Way, Parc Technoleg Wrexham, Wrexham, LL13 7YT 01978 291161	Pembroke House Ellice Way, Wrexham Technology Park, Wrexham, LL13 7YT



admin@tacparchitects.co.uk  
www.tacparchitects.co.uk

**TACP**  
Architects Ltd

Personnel: Cynllunio Mennol • Cynllunio Gofal Iechyd • Cadwraeth • Uwchgyllwilio • Dylunio Cynllunio  
Architecture • Interior Design • Healthcare Planning • Conservation • Masterplanning • Sustainable Design